

Xref's: 216106.1-PL0, 216106TP, 216106-3D, 216106-HATCH

REVISIONS

NO.	DESCRIPTION	DATE	BY	DATE

AS-BUILT CORRECTIONS

NO.	DESCRIPTION	DATE	BY	DATE

WORK ACCEPTED

INSPECTOR

CITY OF MORGAN HILL

Public Works Department

17575 PEAK AVE. MORGAN HILL, CA 95037

(408) 776-6480 FAX (408) 779-7236

APPROVED

DATE

216106

DATE

12-31-21

DATE


12-31-21

DATE

12-31-21

DATE

12-31-21

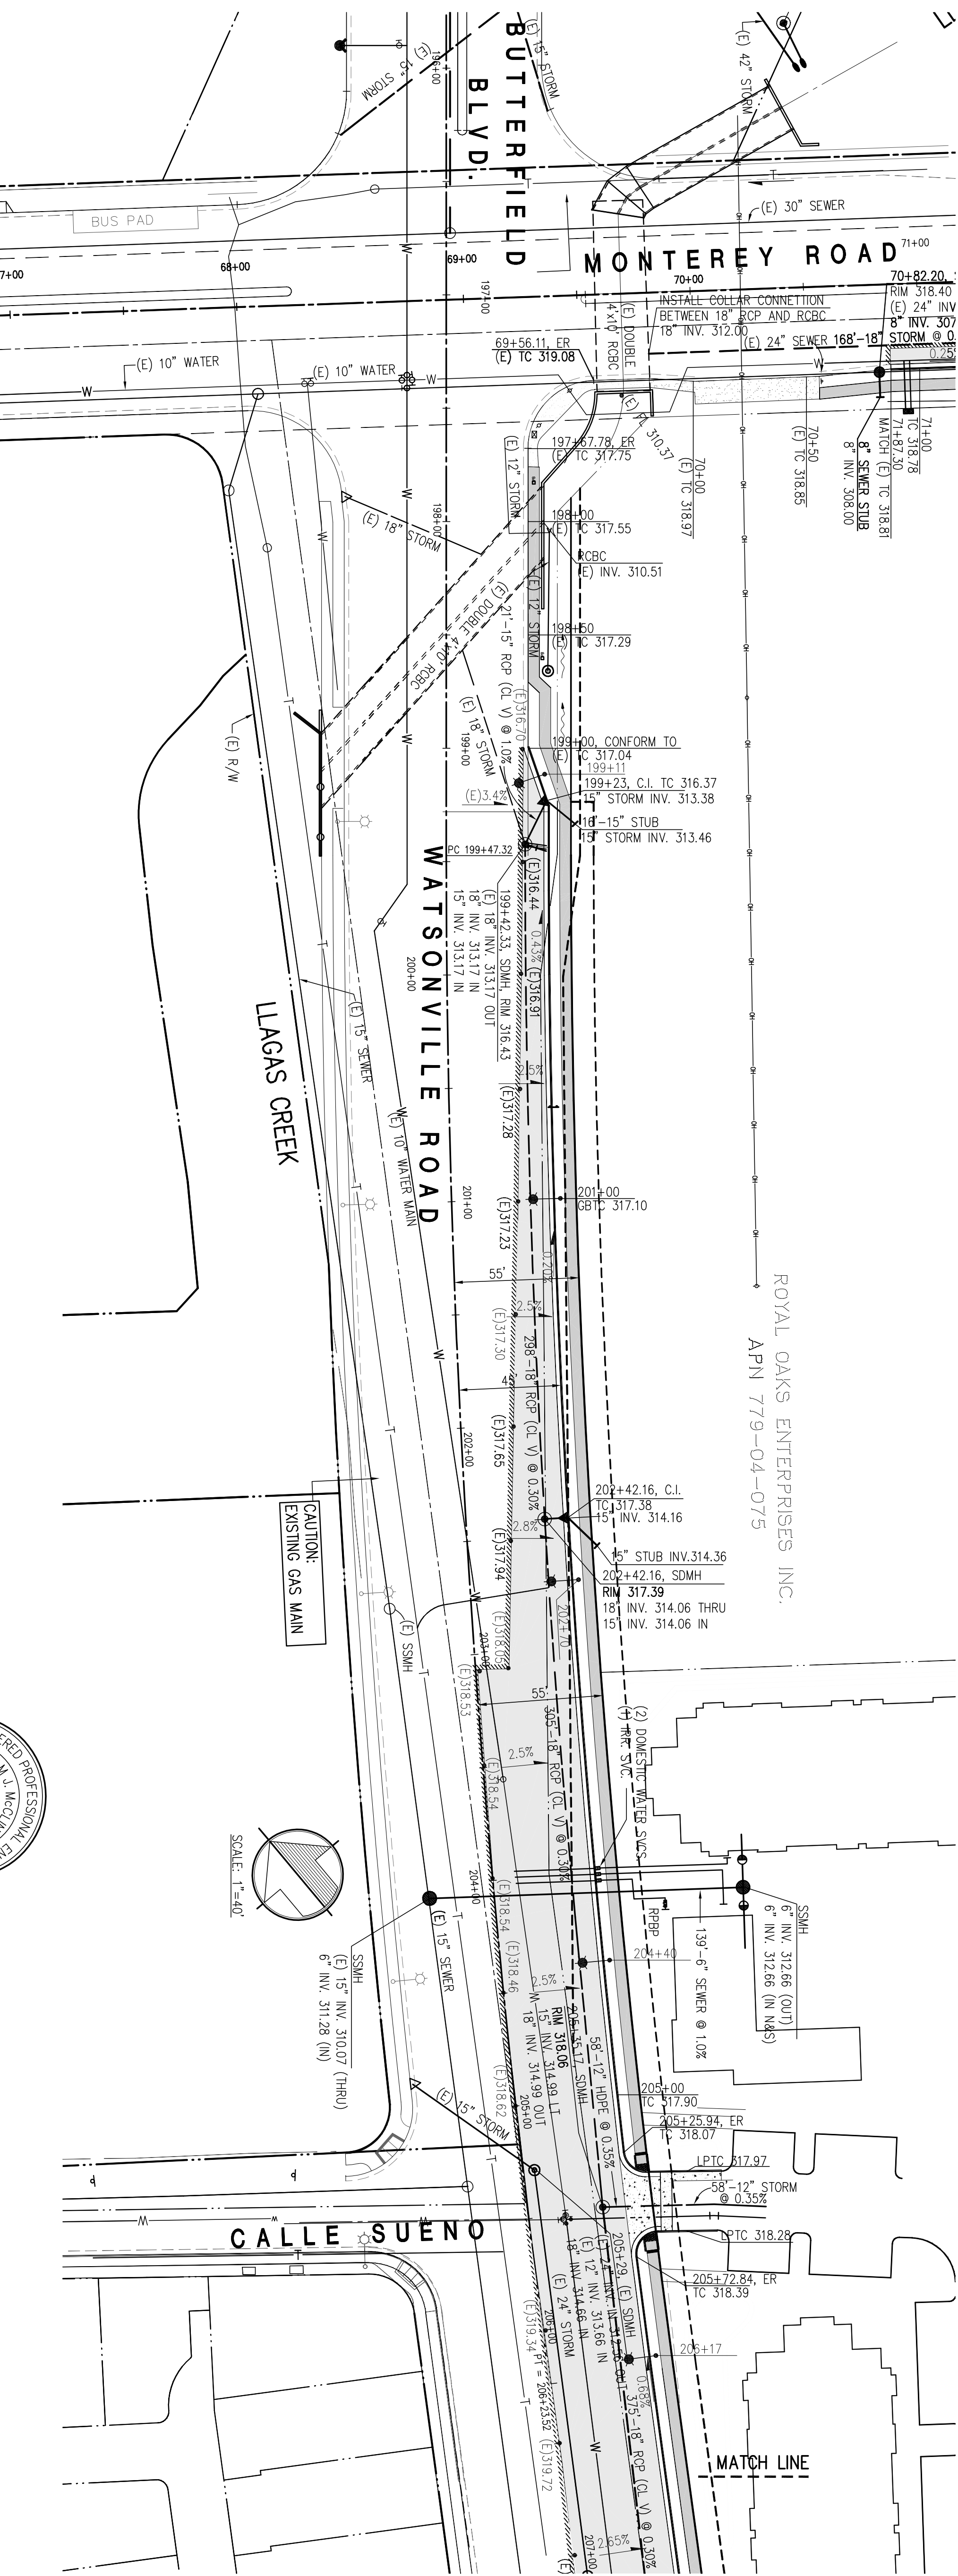

LEGEND

4.5" AC ON 15.5" CL II


AB PAVEMENT

CITY STD. CONCRETE

SIDEWALK

EXISTING SIDEWALK TO REMAIN

(N) CONCRETE DRIVEWAY

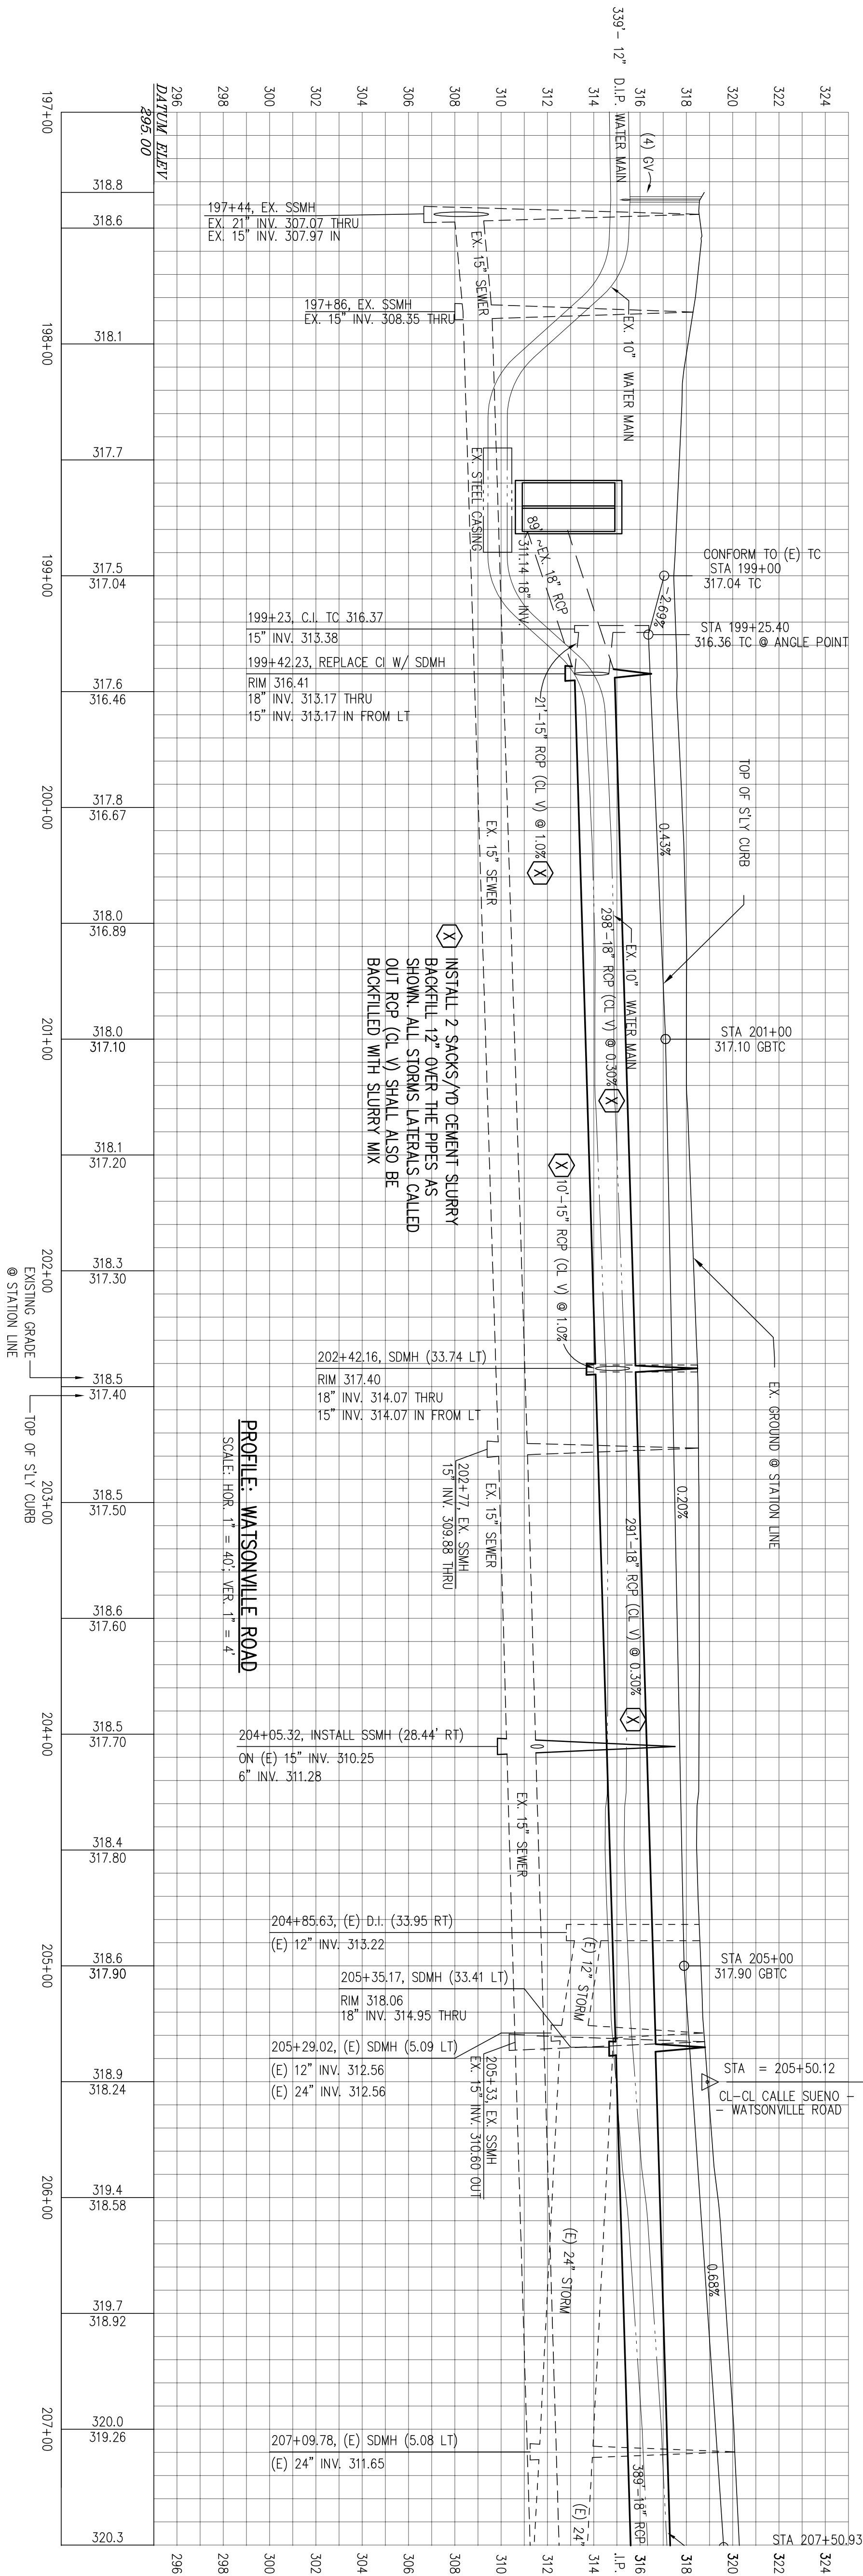

PLAN/PROFILE, WATSONVILLE ROAD

WATSONVILLE ROAD OFFSITE PLANS

Xrefs: 216106.1-PLO, 216106TP, 216106-3D, 216106-HATCH


REVISIONS

NO.	DESCRIPTION	DATE	BY	DATE

WORK ACCEPTED

AS-BUILT CORRECTIONS

INSPECTOR



City of Morgan Hill

Public Works Department

17575 PEAK AVE. MORGAN HILL, CA 95037

(408) 776-6480 FAX (408) 779-7236

DATE	DESCRIPTION	DATE

APPROVED


DATE

216106

SCALE: 1"=40'

DATE





MTH engineering Co.

SUBDIVISIONS - LAND PLANNING - LAND SURVEYS

16075 WINEYARD BOULEVARD MORGAN HILL, CA 95037

(408) 779-7381 FAX: (408) 226-5712


PLAN/PROFILE WATSONVILLE ROAD

WATSONVILLE ROAD OFFSITE PLANS


MORGAN HILL

CALIFORNIA


LEGEND

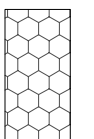


4.5" AC ON 15.5" CL II




AB PAVEMENT




CITY STD. CONCRETE



SIDEWALK





















EXISTING SIDEWALK TO REMAIN



EMERGENCY VEHICULAR ACCESS (EVA)

PLAN/PROFILE WATSONVILLE ROAD


WATSONVILLE ROAD OFFSITE PLANS

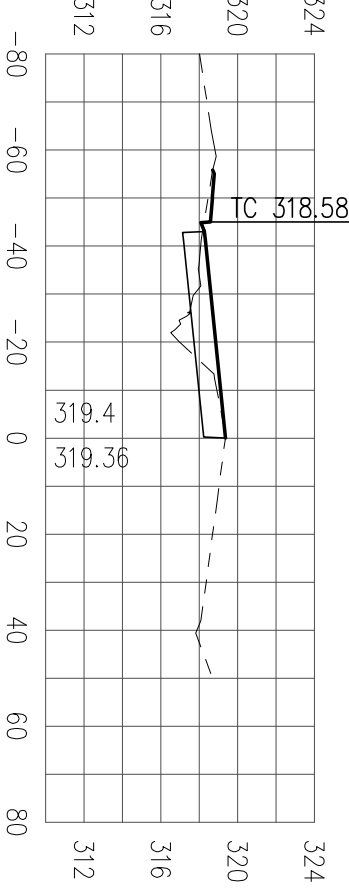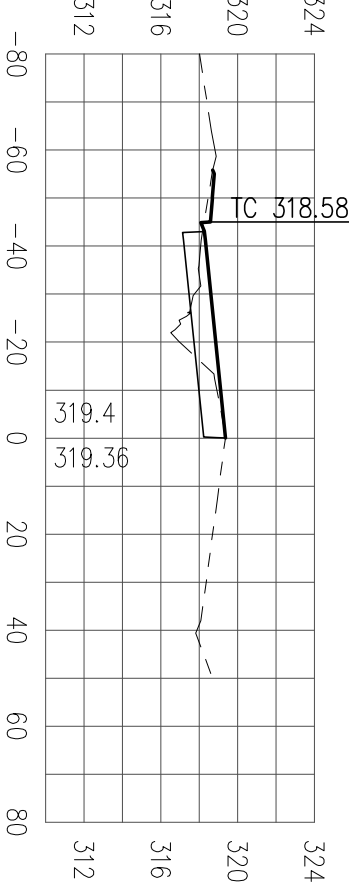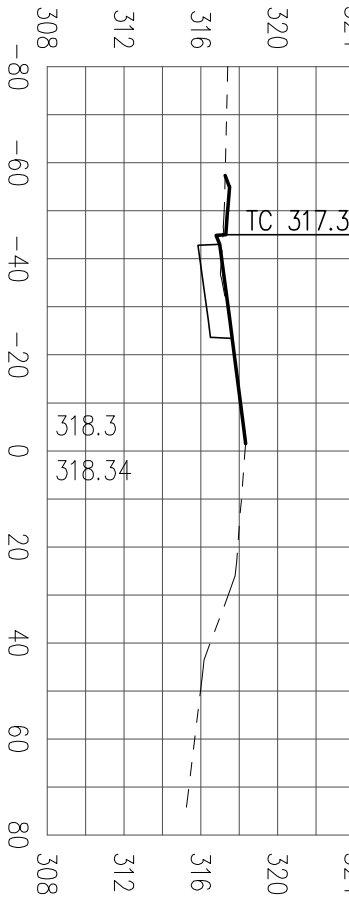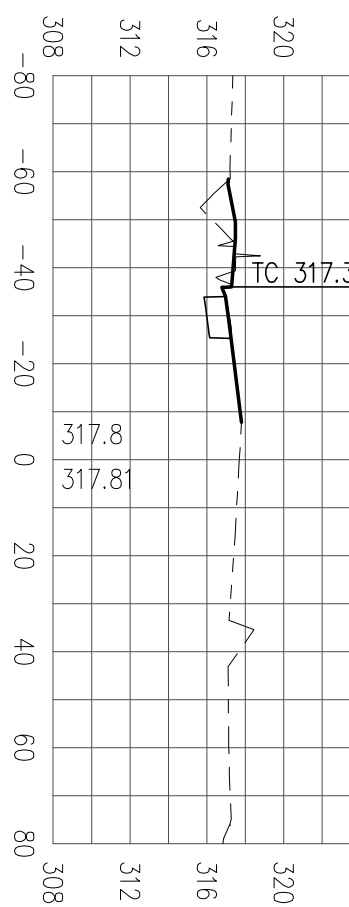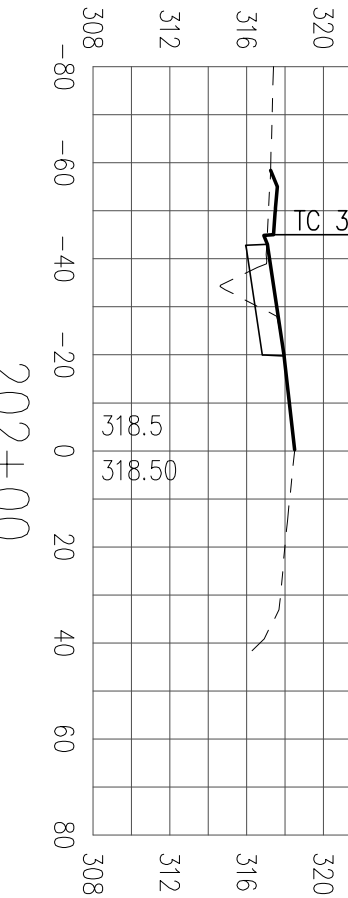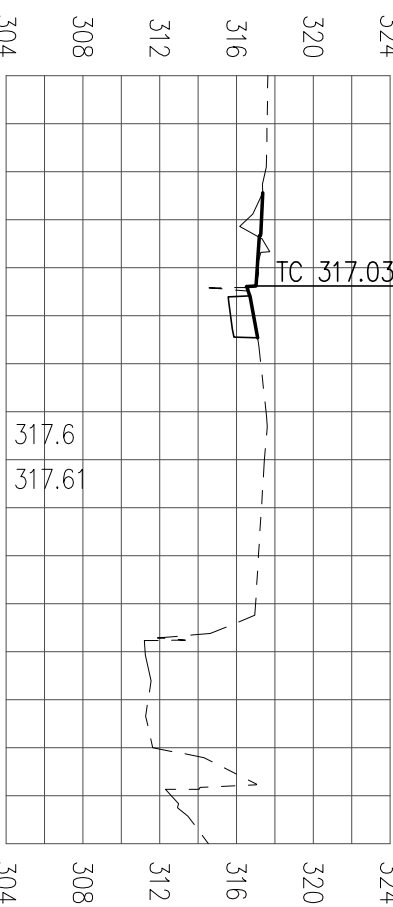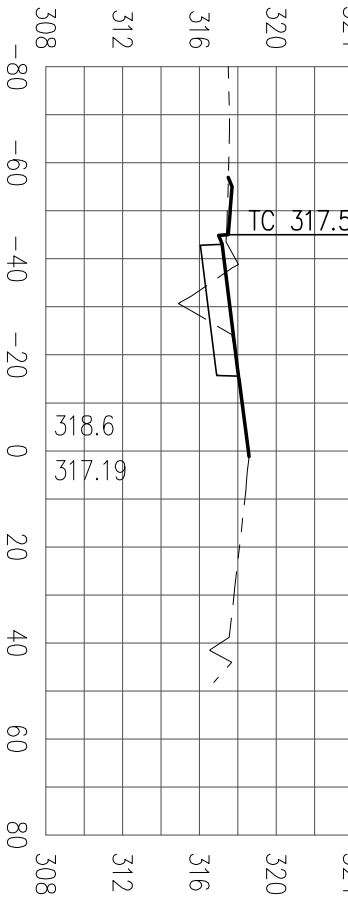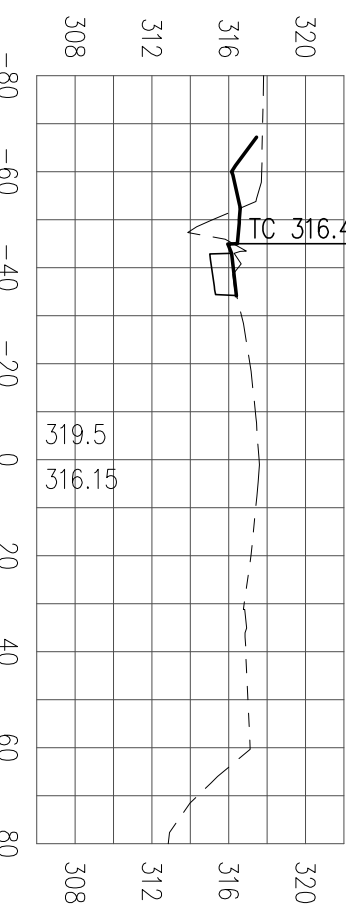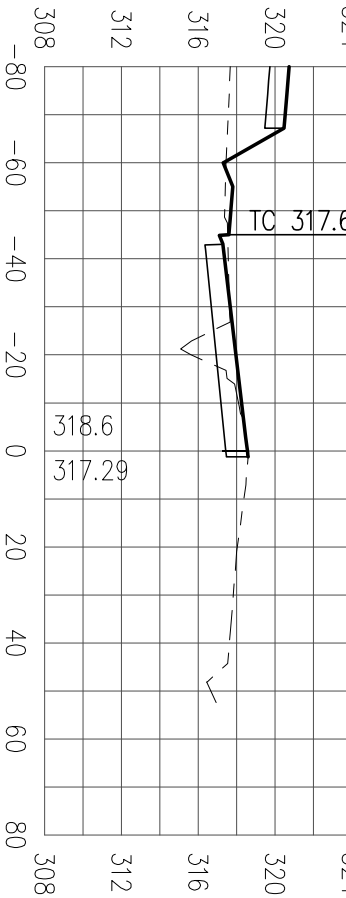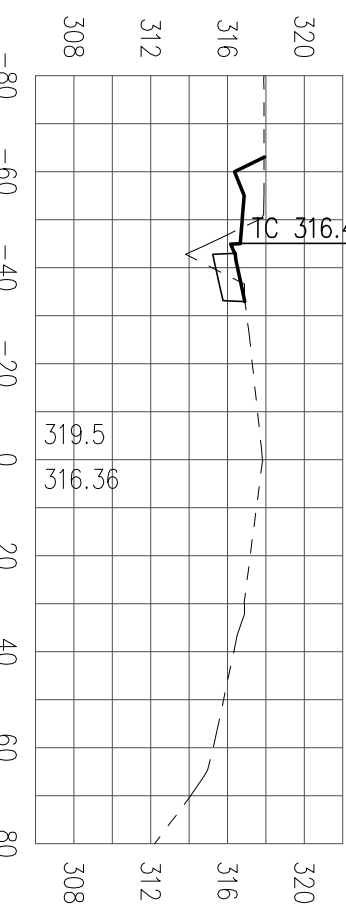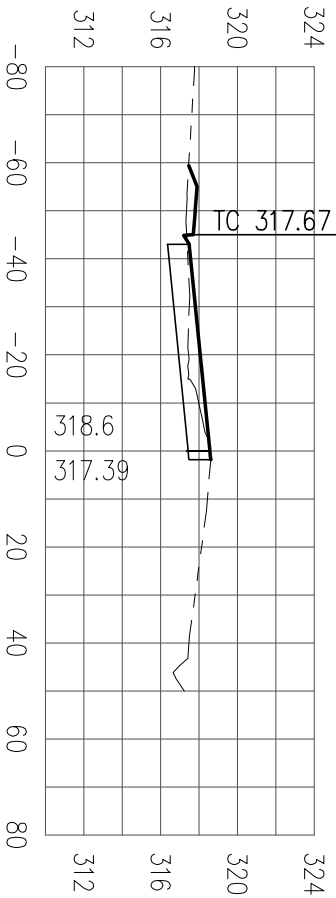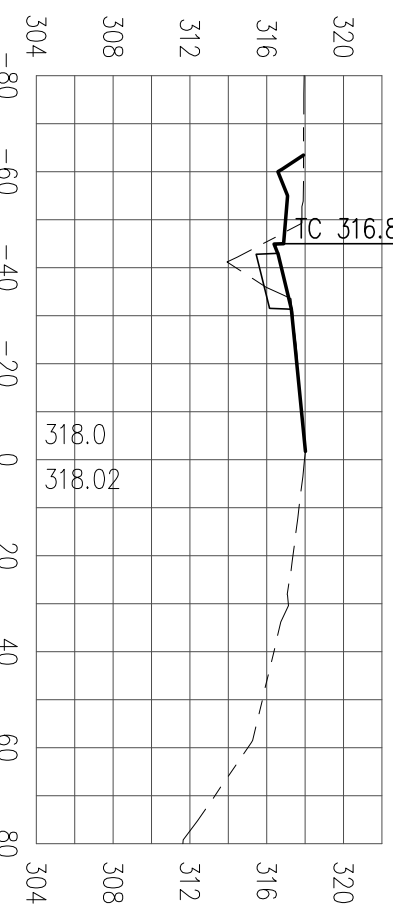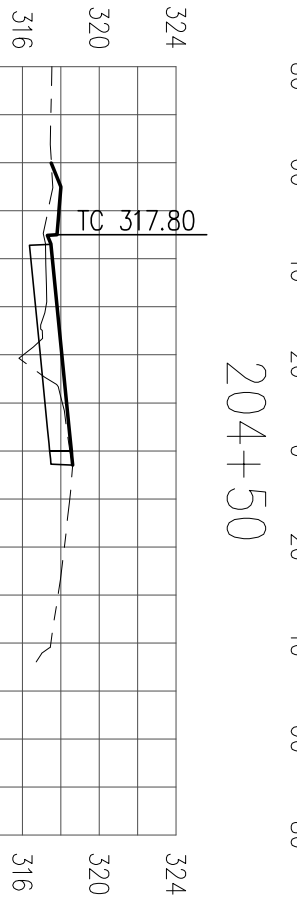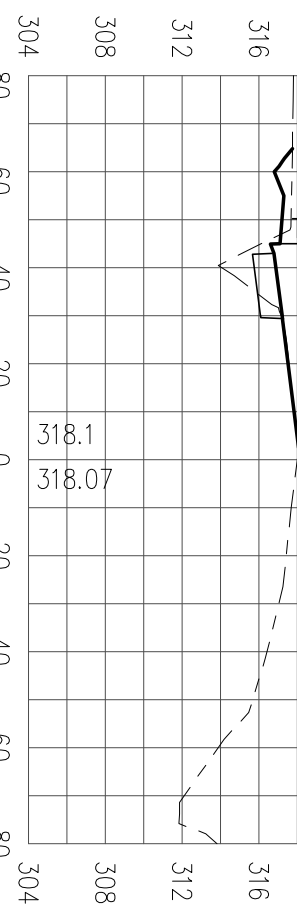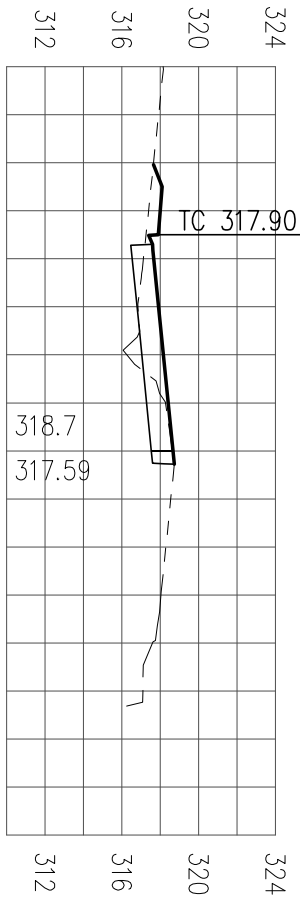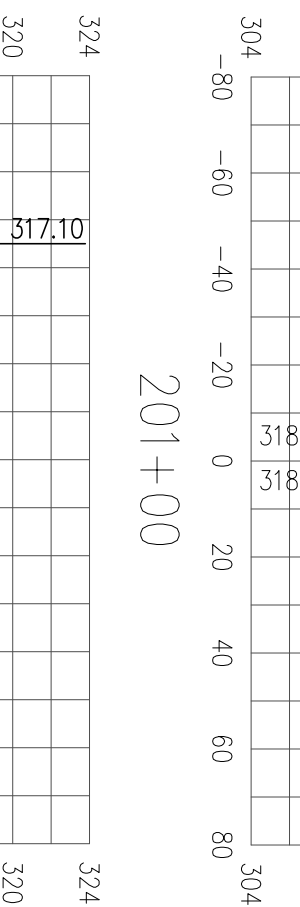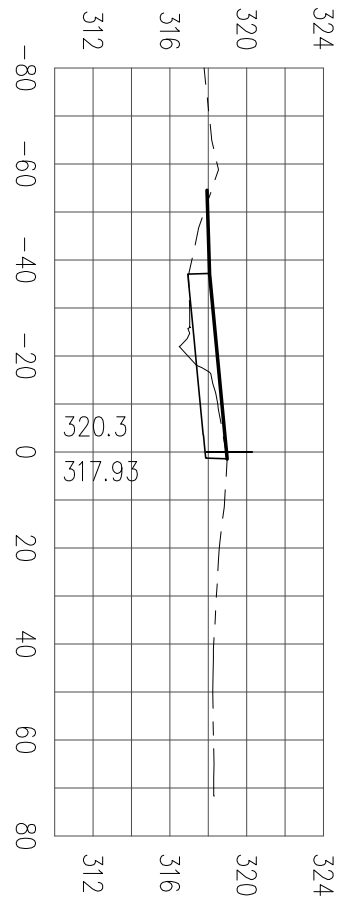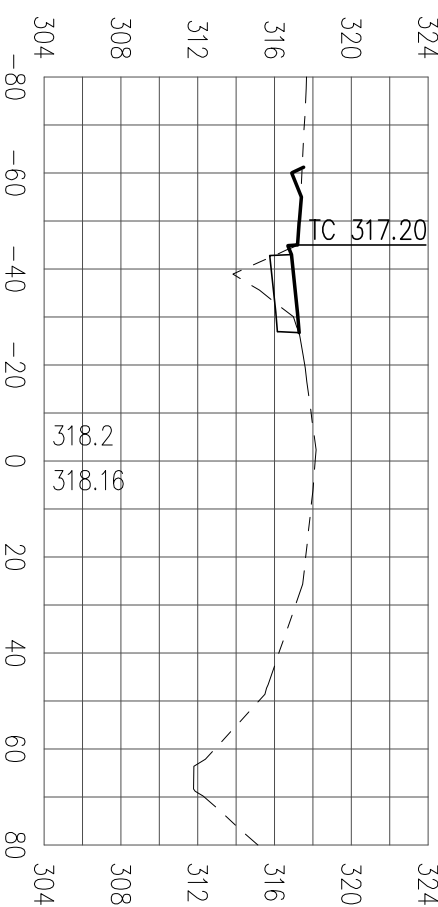

SCALE: H. 1"=40', V. 1"=10'

SUPERVISED BY:
WILLIAM J. MCCLINTOCK
REGISTERED CIVIL ENGINEER
RCE 24893
EXP. DATE 12-31-21



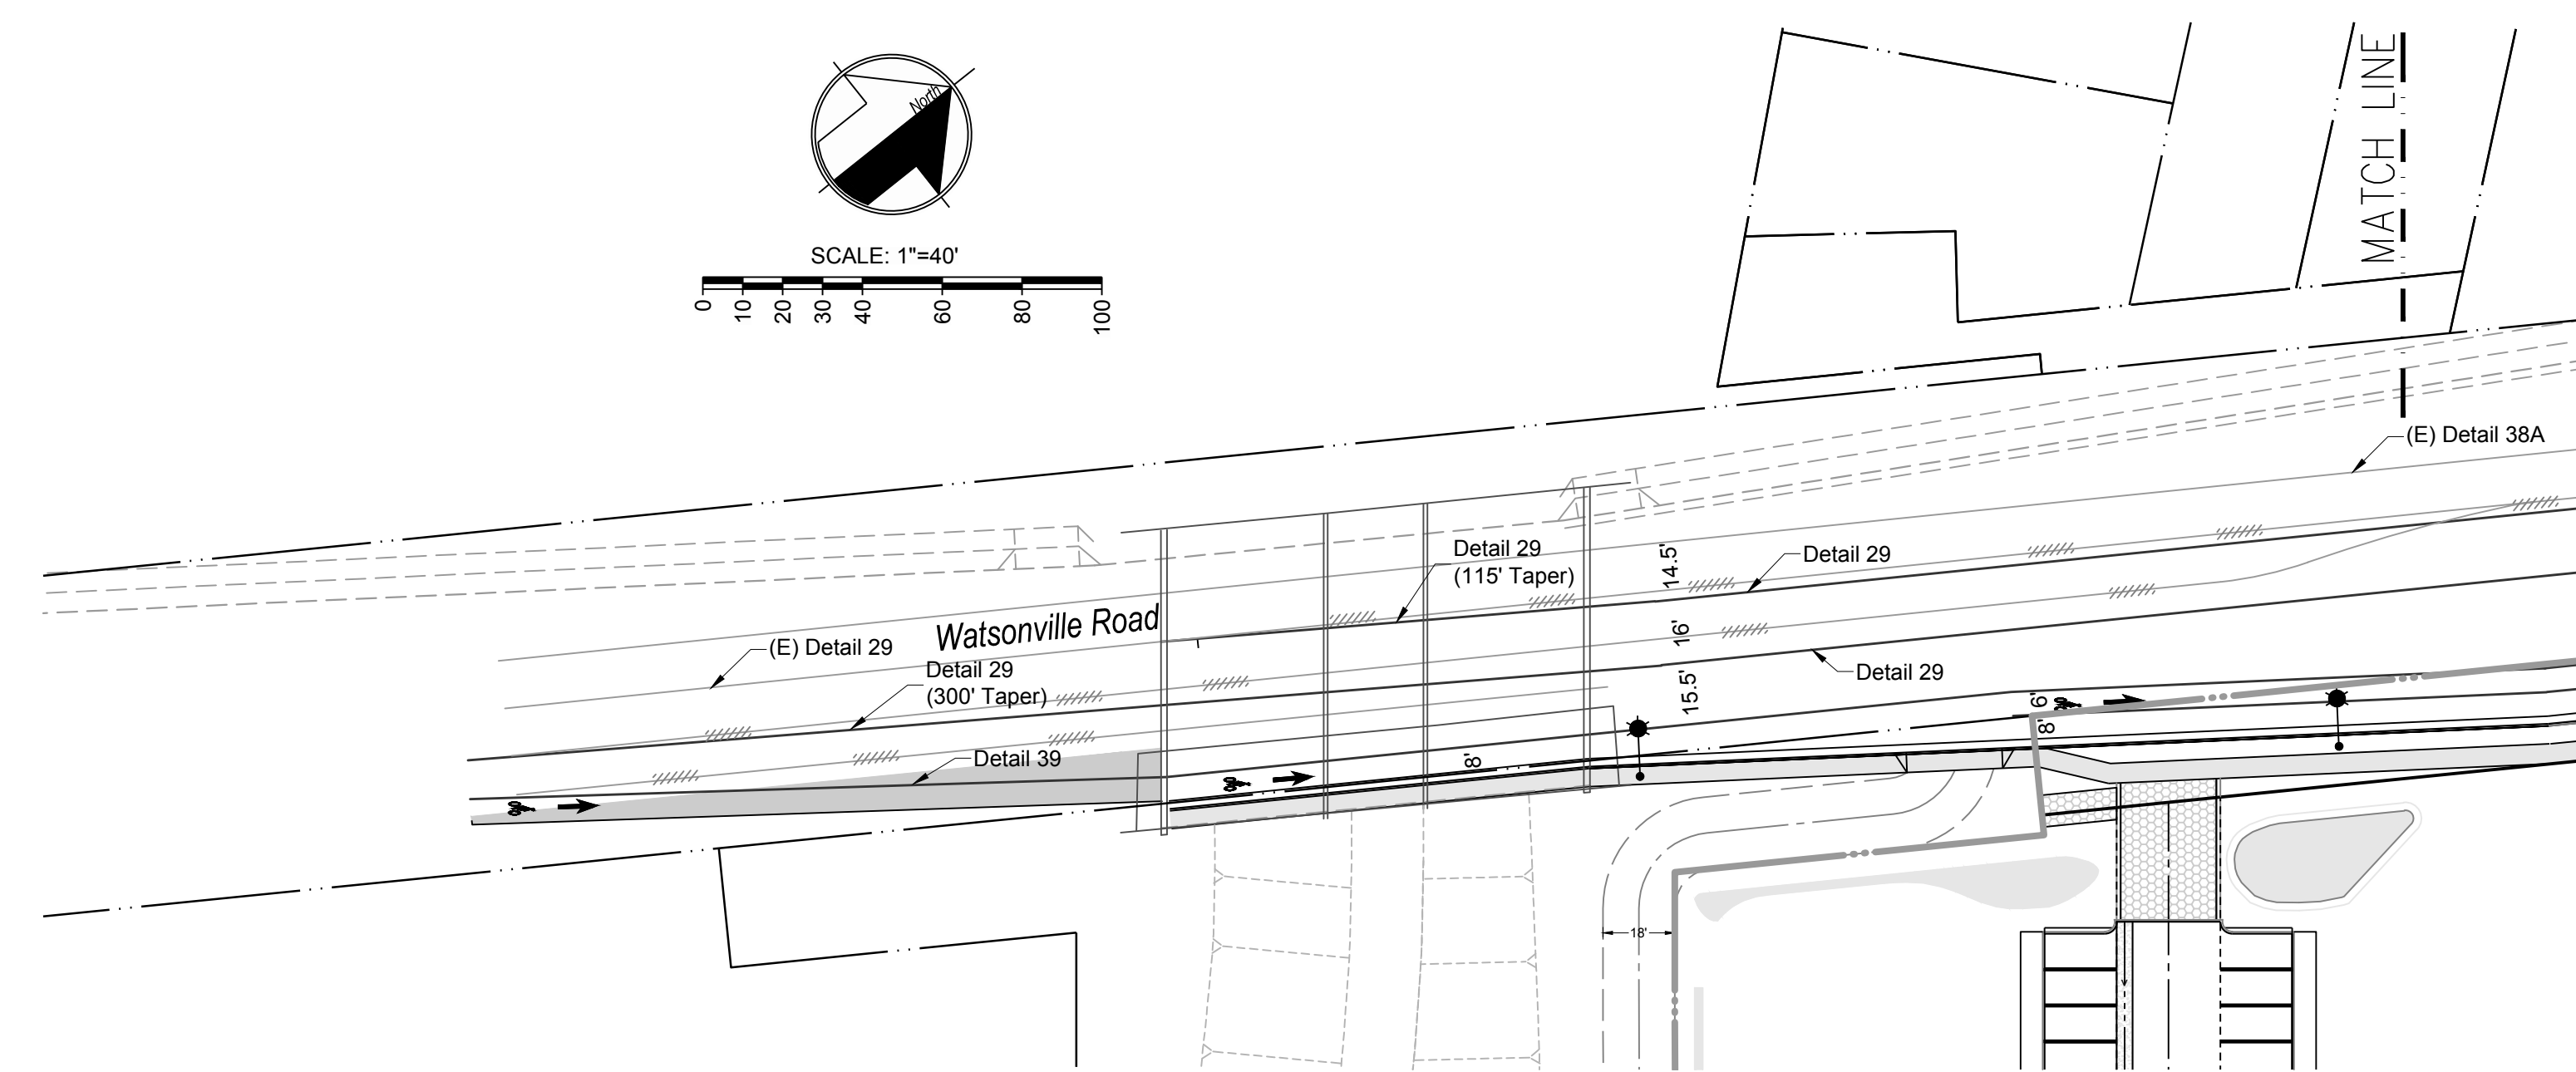

1. SIGNING AND STRIPING SHALL CONFORM TO THE MOST RECENT EDITION OF THE CALIFORNIA MUTCD
2. SIGNS TO BE OF STANDARD SIZE DESIGNATED FOR EACH TYPE AS SHOWN IN THE CALTRANS "APPROVED SIGN SPECIFICATION SHEETS", OR AS NOTED OTHERWISE, OR AS DIRECTED BY THE CITY TRAFFIC ENGINEER. SIGNS, POSTS AND HARDWARE SHALL CONFORM TO THE LATEST EDITION OF THE MUTCD
3. MOUNTING SHALL CONFORM TO APPROPRIATE PROVISIONS OF MUTCD, EXCEPT WHERE OTHERWISE INDICATED ON PLANS.
4. THE CONTRACTOR SHALL REMOVE ALL EXISTING PAVEMENT MARKINGS AND RAISED PAVEMENT MARKERS WHICH CONFLICT WITH THE WORK SHOWN ON THE STRIPING PLAN. REMOVAL OF PAVEMENT MARKINGS SHALL BE PERFORMED BY BEAD OR WET SANDBLASTING, OR OTHER METHOD APPROVED BY THE CITY ENGINEER.
5. ALL PAVEMENT MARKINGS INCLUDING PEDESTRIAN CROSSWALKS, LANE LINES AND TURN ARROWS SHALL BE THERMOPLASTIC. ALL PAVEMENT MARKINGS SHALL CONFORM TO CALTRANS STANDARD PLAN A24 (A-E). REFER TO LEGEND FOR ARROW TYPES. ALL PAVEMENT STRIPING SHALL CONFORM TO CALTRANS STANDARD PLAN A20 (A-D).
6. REFLECTIVE PAVEMENT MARKERS SHALL CONFORM TO SECTION 85 OF THE LATEST EDITION OF THE CALTRANS STANDARD SPECIFICATIONS. REPLACE ANY DAMAGED OR MISSING PAVEMENT MARKERS WITHIN LIMITS OF WORK.
7. REFER TO CALTRANS STANDARD PLANS, LATEST EDITION, RS1 THRU RS4, FOR TYPICAL SIGN INSTALLATION DETAILS.
8. THE EXACT LOCATION OF ALL NEW STRIPING AND PAVEMENT MARKINGS SHALL BE MARKED IN THE FIELD BY THE CONTRACTOR AND SHALL BE APPROVED BY THE CITY ENGINEER.
9. SIGN CONTRACTOR SHALL CALL TOLL FREE UNDERGROUND SERVICE ALERT (U.S.A.) @ 1.800.277.2600 A MINIMUM OF 48 HOURS PRIOR TO DIGGING POST HOLES FOR VERIFICATION OF



City of Morgan Hill
 Public Works Department
 17575 PEAK AVE. MORGAN HILL, CA 95037
 (408) 776-6480 FAX (408) 779-7236

SUPERVISED BY: _____

EXP. 12-31-2021

RECEIVED
STATE OF CALIFORNIA
DEPARTMENT OF CORRECTIONS
SUPERVISOR

SIGNATURE _____ DATE _____

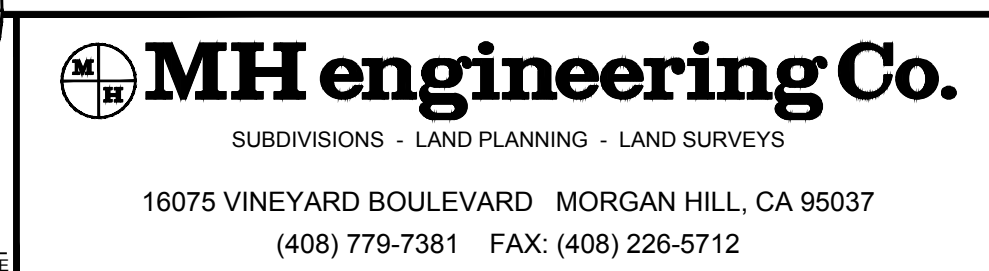


MORGAN HILL CALIFORNIA

CITY FILE NO.	
PLAN SET:	10/20
DRAWING:	6 of 06

Xref's: 216106.1-PLD, 216106TP, 216106-3D

REVISIONS				WORK ACCEPTED:		INSPECTOR:
				AS-BUILT CORRECTIONS		
NO.	DESCRIPTION	DATE	BY	DATE	DATE	
	RELATIVE BORDER SCALE	0	1	2	3	
	IS IN INCHES					



City of Morgan Hill
Public Works Department
17575 PEAK AVE. MORGAN HILL, CA 95037
(408) 776-6480 FAX (408) 779-7236

DRAWN:	RS	DESIGN:	WJM	FILE:	1"=40'
CHECKED:		DATE:		VER:	NONE
APPROVED:		DATE:		JOB NO:	216106
DESIGNED BY:	SCOTT C. SIEBER	CITY ENGINEER:	DATE: 08-30-21	SCALE:	






MHI Engineering Co.
SUBDIVISIONS - LAND PLANNING - LAND SURVEYS
16075 WINEYARD BOULEVARD MORGAN HILL, CA 95037
(408) 779-7281 FAX: (408) 226-5712

EROSION AND SEDIMENT CONTROL PLAN
WATSONVILLE ROAD OFFSITE PLANS

MORGAN HILL
CALIFORNIA

WPCD-1
of 2

WATER POLLUTION CONTROL DRAWING (WPCD):

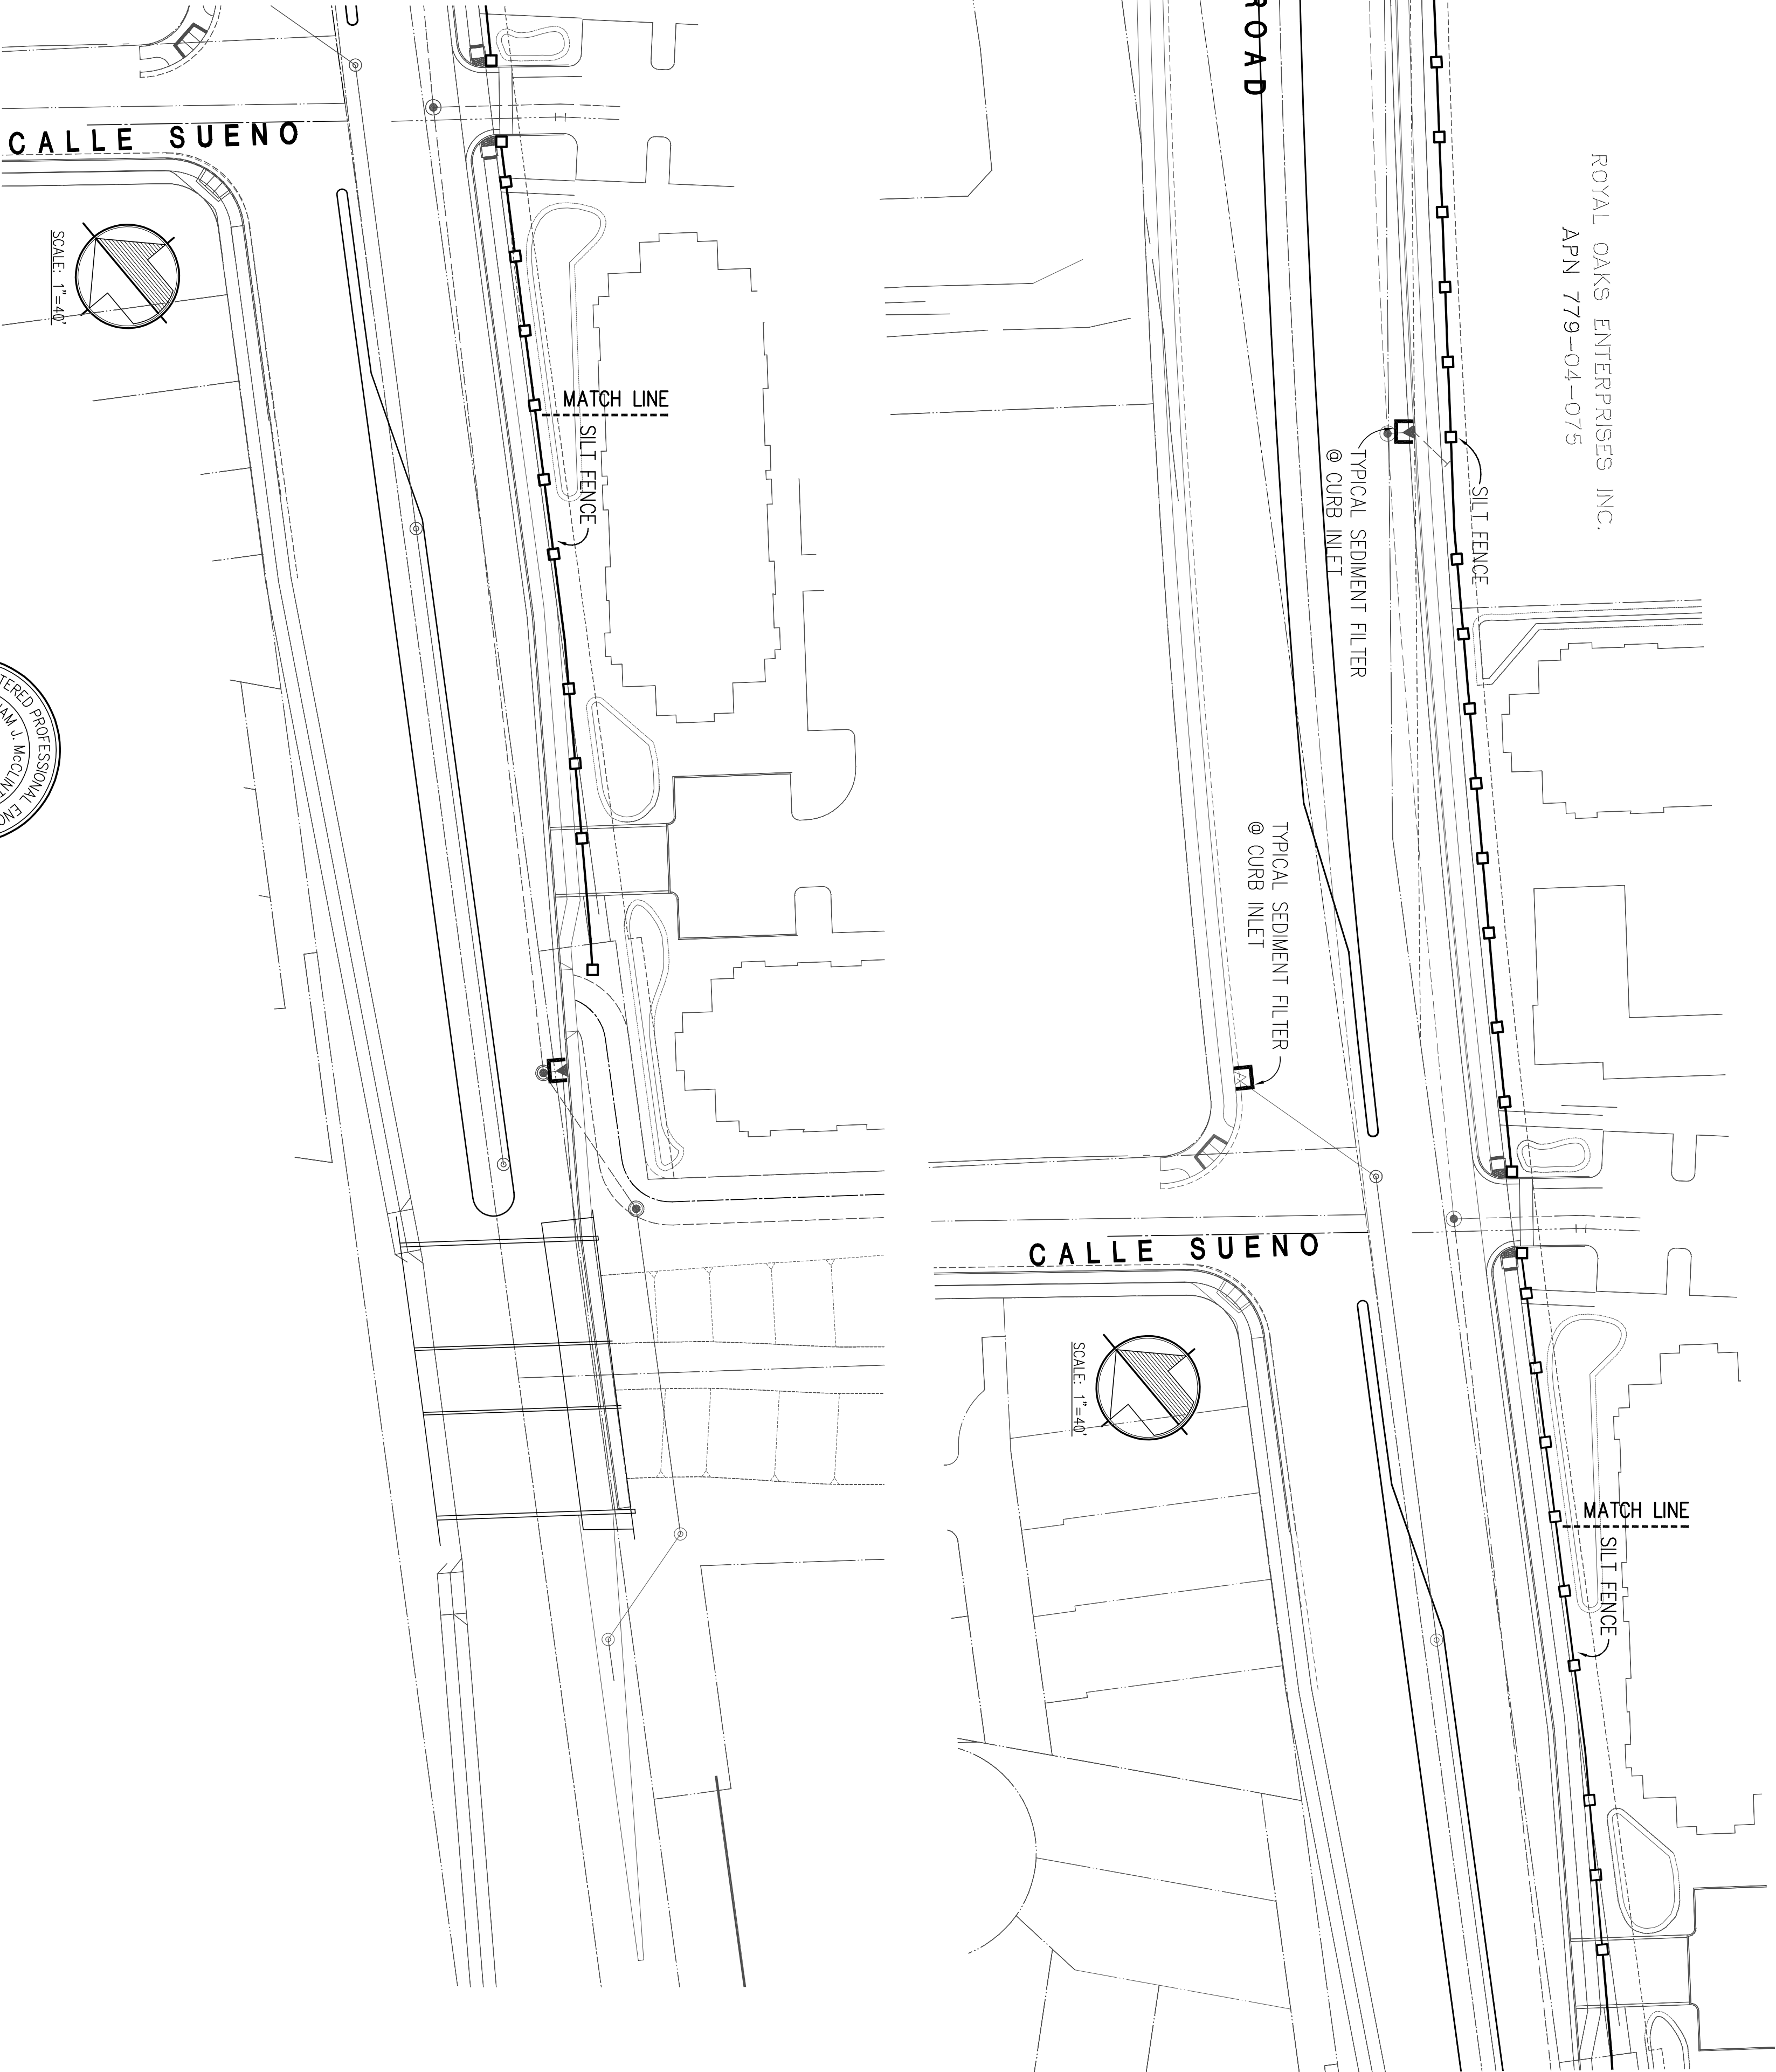

NAME	DESIGN	HOB	SUPERVISED BY:
RS	WM	1" = 40'	WILLIAM J. MCINTOSH
ENGINEER:	DATE:	CERT.	REGISTERED CIVIL ENGINEER
NO. 10000	DATE:	JOB NO.	EXP. DATE 12-31-21
		216106	
BY: J. L. COOPER DATE: 06-30-21	EXP. DATE: 06-30-21		SIGNATURE

